




FACADE NORD

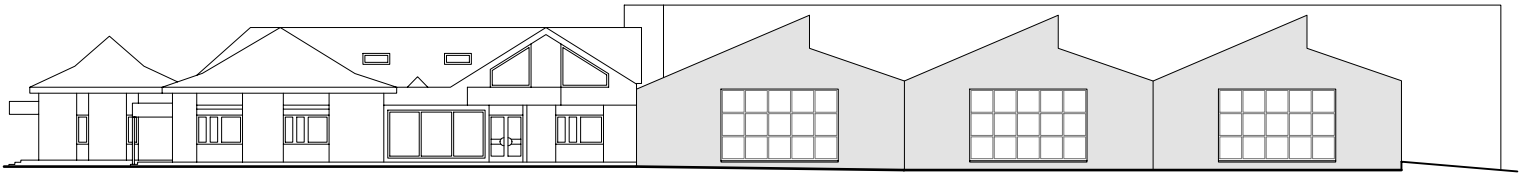


FACADE SUD

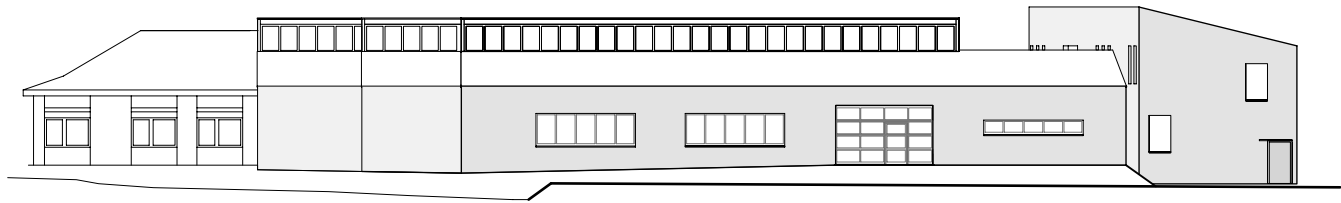

FACADE EST

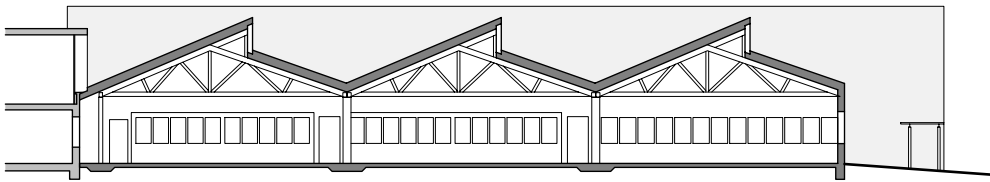

COUPE

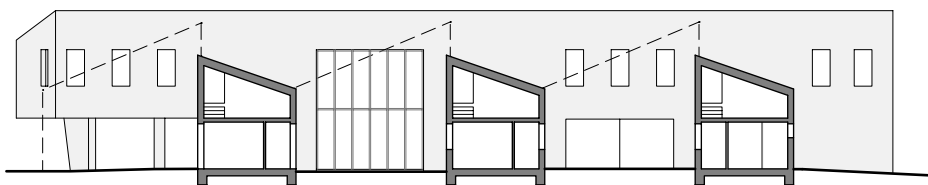

COUPE